

F.H.W.A. REGION NO.	STATE	FED. AID PROJ. NO.	SHEET NO.	TOTAL SHEETS
3	MD.	SEE TITLE SHEET	135	188

SIGNALS

PROPOSED

3, 4

1, 2, 6, 7, 8, 9, 10, 11, 12

5


13, 14, 15, 16

EXISTING


13, 14, 15, 16

SIGNS

17

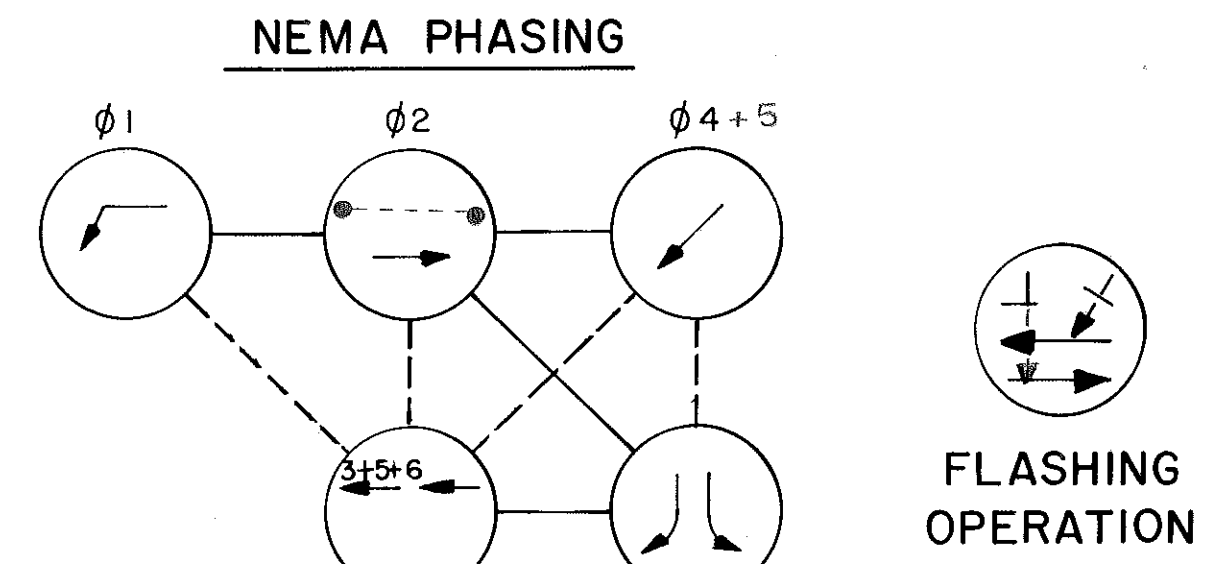

- NOTES:
- PHASES ASSOCIATED WITH DASHED LINES WILL OPERATE CONCURRENTLY.
 - PHASES ASSOCIATED WITH SOLID LINES WILL NOT OPERATE CONCURRENTLY.

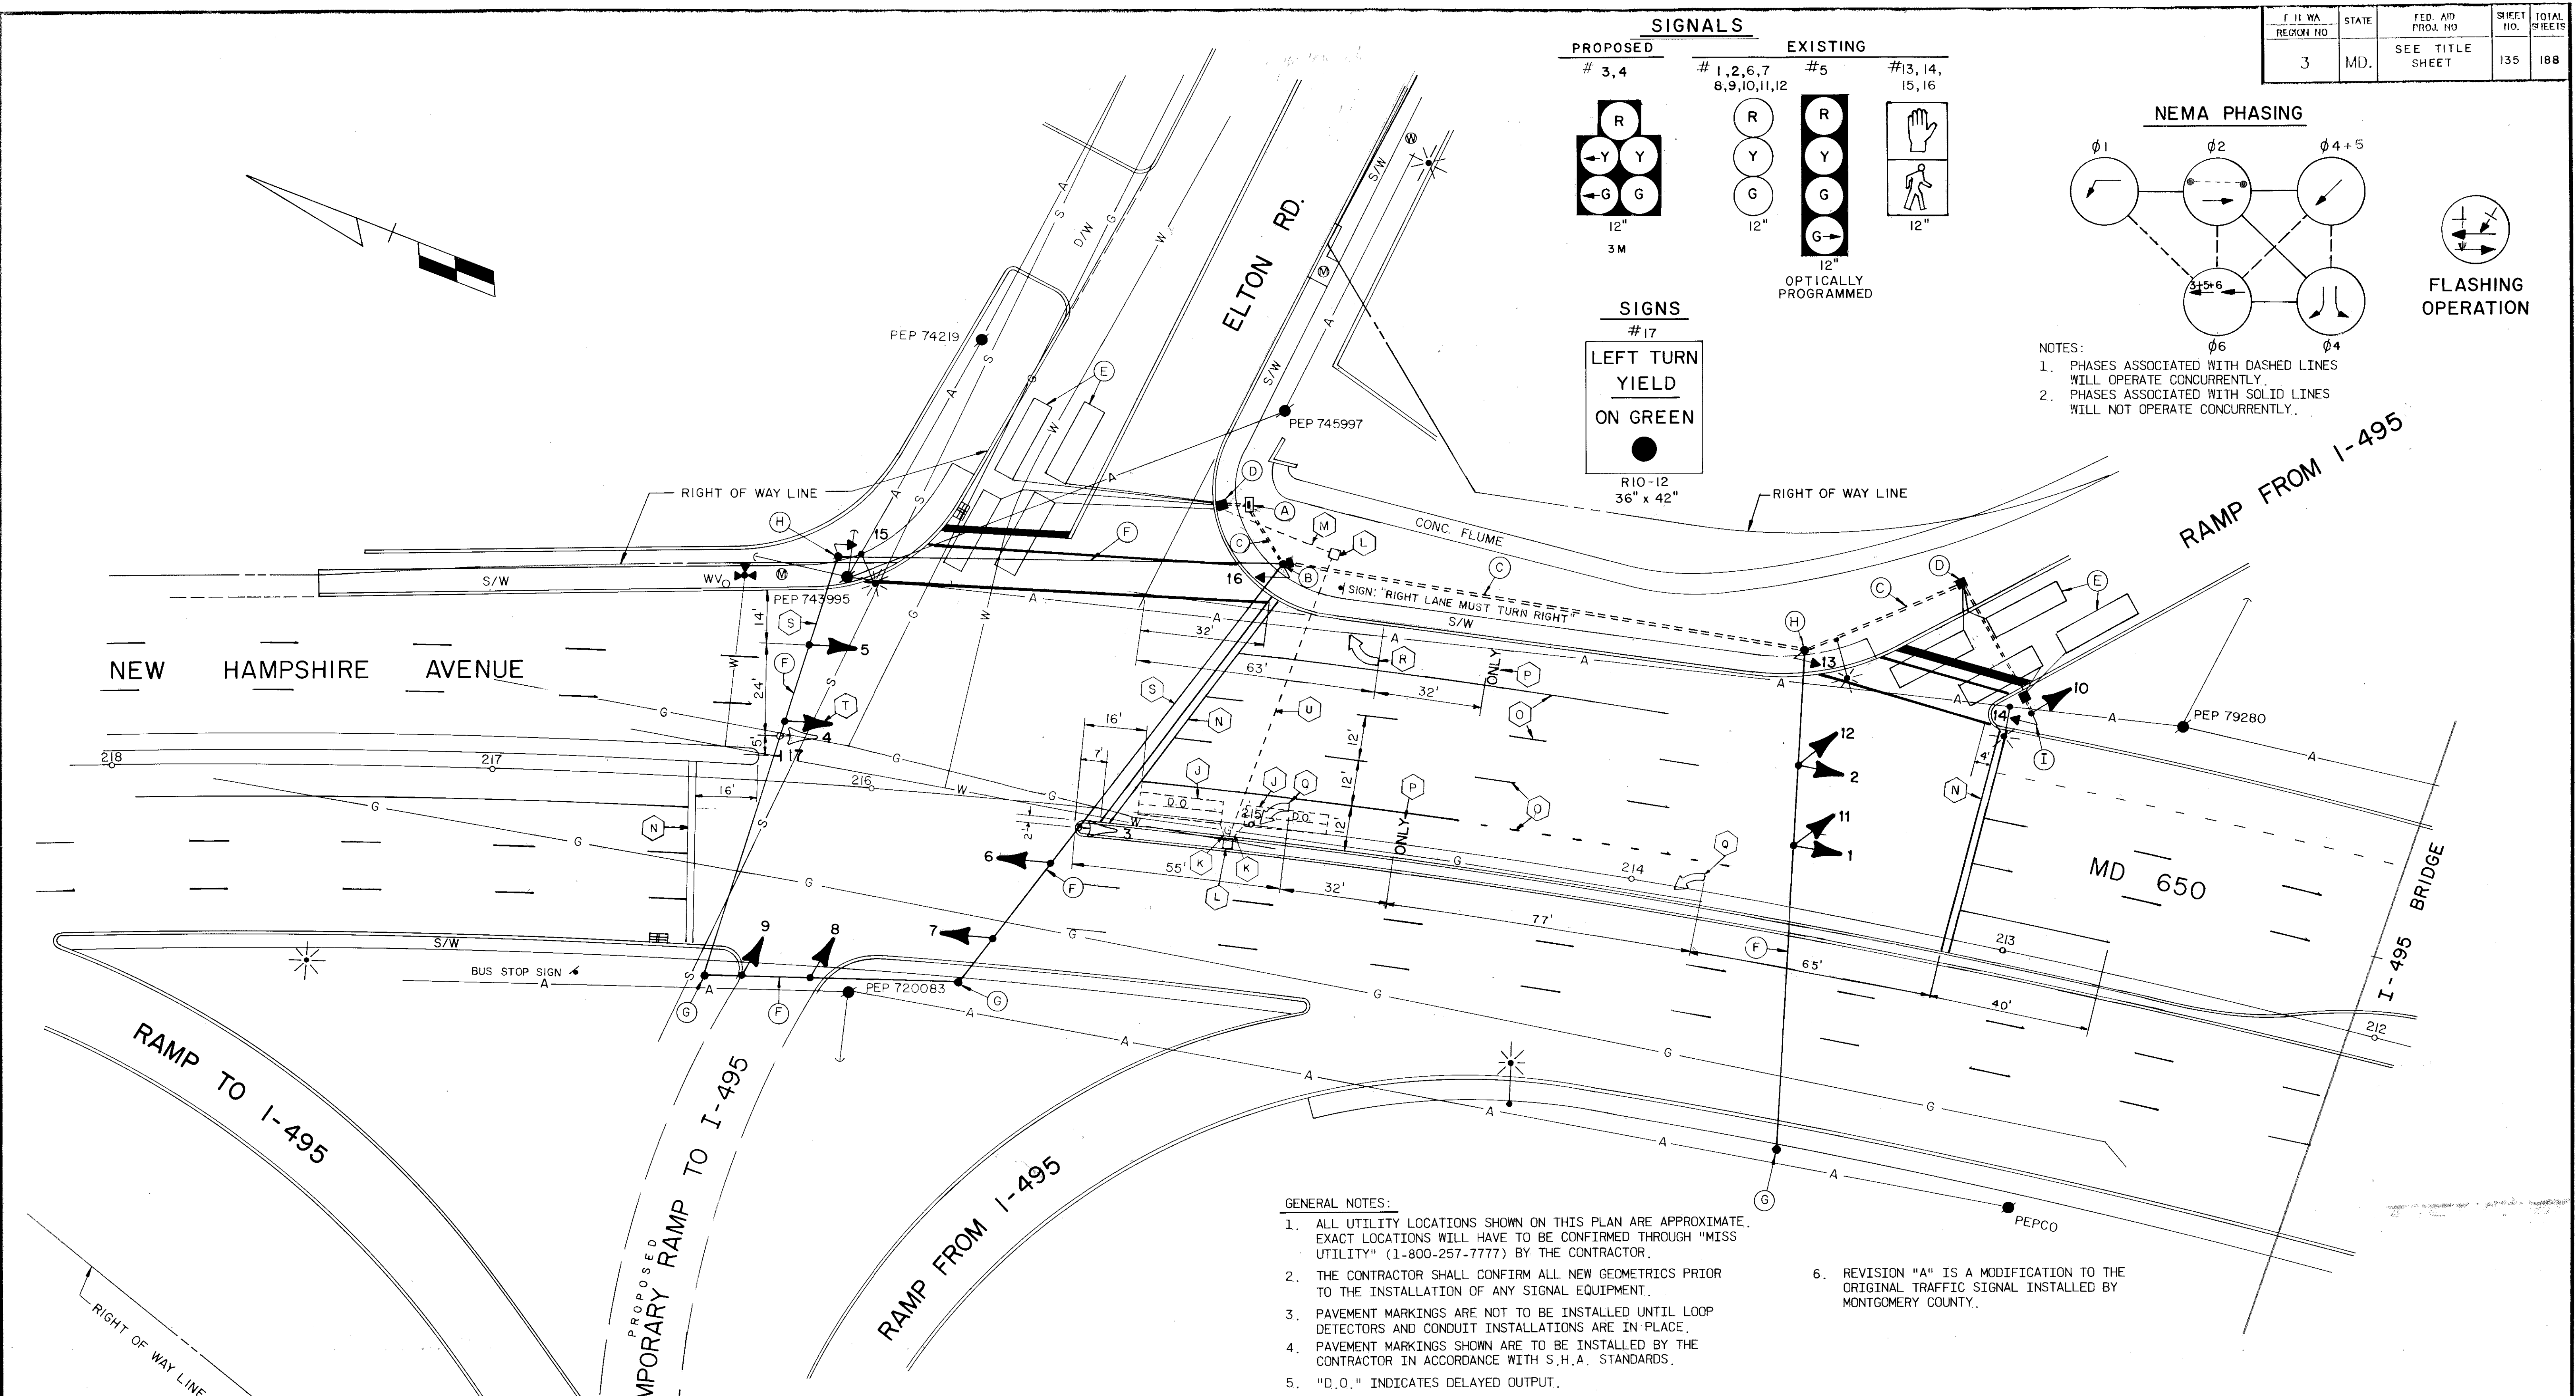

- GENERAL NOTES:
- ALL UTILITY LOCATIONS SHOWN ON THIS PLAN ARE APPROXIMATE. EXACT LOCATIONS WILL HAVE TO BE CONFIRMED THROUGH "MISS UTILITY" (1-800-257-7777) BY THE CONTRACTOR.
 - THE CONTRACTOR SHALL CONFIRM ALL NEW GEOMETRICS PRIOR TO THE INSTALLATION OF ANY SIGNAL EQUIPMENT.
 - PAVEMENT MARKINGS ARE NOT TO BE INSTALLED UNTIL LOOP DETECTORS AND CONDUIT INSTALLATIONS ARE IN PLACE.
 - PAVEMENT MARKINGS SHOWN ARE TO BE INSTALLED BY THE CONTRACTOR IN ACCORDANCE WITH S.H.A. STANDARDS.
 - "D.O." INDICATES DELAYED OUTPUT.
 - REVISION "A" IS A MODIFICATION TO THE ORIGINAL TRAFFIC SIGNAL INSTALLED BY MONTGOMERY COUNTY.

- LEGEND OF UNDERGROUND AND OVERHEAD UTILITIES
- G — G — GAS MAIN
 - W — W — WATER MAIN
 - S — S — SEWER MAIN
 - E — E — ELECTRIC CABLES
 - T — T — TELEPHONE CABLES
 - A — A — AERIAL CABLES
 - S D — S D — STORM DRAIN

CENTURY ENGINEERING, INC.
CONSULTING ENGINEERS-PLANNERS
TOWSON, MARYLAND 21204

REVISIONS	APPROVALS
	CHIEF, DESIGN SECTION
	ASST. DISTRICT ENGINEER, TRAFFIC
	CHIEF, TRAFFIC ENGINEERING DIVISION
	DEPUTY CHIEF ENGINEER, TRAFFIC

MDOT — STATE HIGHWAY ADMINISTRATION

Office of Traffic

TRAFFIC ENGINEERING DIVISION

LOG #15065000.88

DRAWN BY: J.R.H. JR.

DES. BY: W.S.W. — MONTGOMERY COUNTY

CHK. BY: W.S.W.

DATE: 10-25-77

SCALE: 1"=20'

ELTON ROAD & I-495 WESTBOUND OFF-RAMP & NEW HAMPSHIRE AVENUE (MD. 650)

COUNTY: MONTGOMERY

TS/SID. NO. TS-1353A

SHEET NO. TS-1 OF